


Notes:

1. Weight = Approx. 7,800 lbs per piece.
2. Laying length between connector pins is 20'-0".
3. "Gawk" screen holes is 1 1/2"Ø x 12" deep or 3"Ø with custom spacing. Consult factory when placing order.
4. Cured in accordance with 2010 Caltrans Standard Specifications Section 90-1.03B.

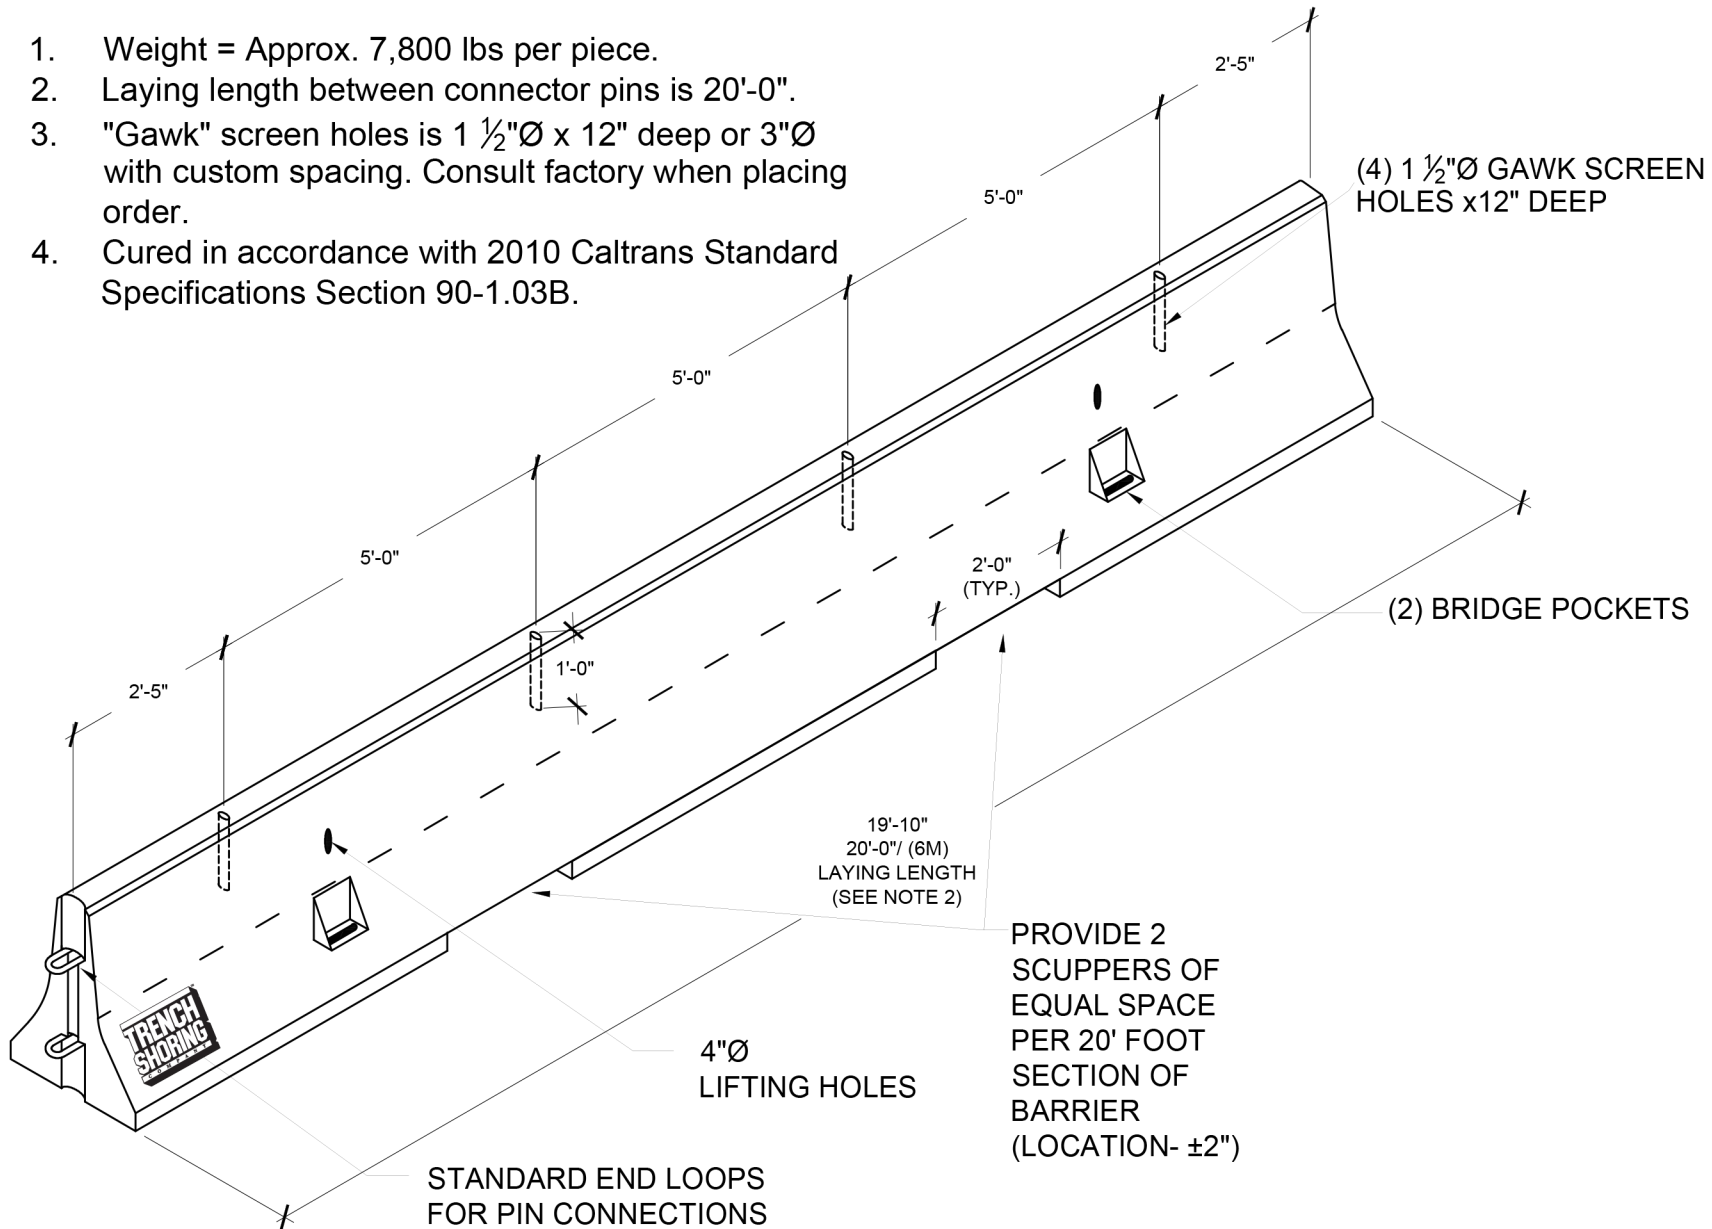

ISOMETRIC

SCALE: 3/4"=1'-0"

Cal Trans Barrier Type K-20



206 N. Central Ave.
Compton, CA 90220
310-327-5554
TrenchShoring.com

PRODUCT NAME:
K-20

DESCRIPTION:
CALTRANS TYPE K-20

DESIGN SPECIFICATIONS

**2010 CALTRANS
STANDARD PLANS
& SPECIFICATIONS**

PRO-CAST PRODUCTS RESERVES THE RIGHT TO MAKE CHANGES TO PRODUCT DESIGN AND/OR DIMENSIONS WITHOUT NOTICE. PLEASE CONTACT PRO-CAST PRODUCTS WHENEVER NECESSARY FOR CONFIRMATION OR ADVICE ON PRODUCT DESIGN.

CONTENTS:

- ISOMETRIC

SCALE:	3/8"=1'-0"
DRAWN BY:	F.M. 12/06/2017
REVISED BY:	
CHECKED BY:	-- --

DRAWING NO.
B-001A

E:\3-standard products folder\new standard product drawings\barriers\barriers.dwg